



SECOND FLOOR PLAN
6,448 SQ.FT.
(EXCLUDE DECK)

1ST FLOOR: 6,790 S.F.
2ND FLOOR: GROSS AREA 6,448 S.F.
MECH. ATTIC: GROSS AREA 333 S.F.
TOTAL FLOOR: 13,571 S.F.

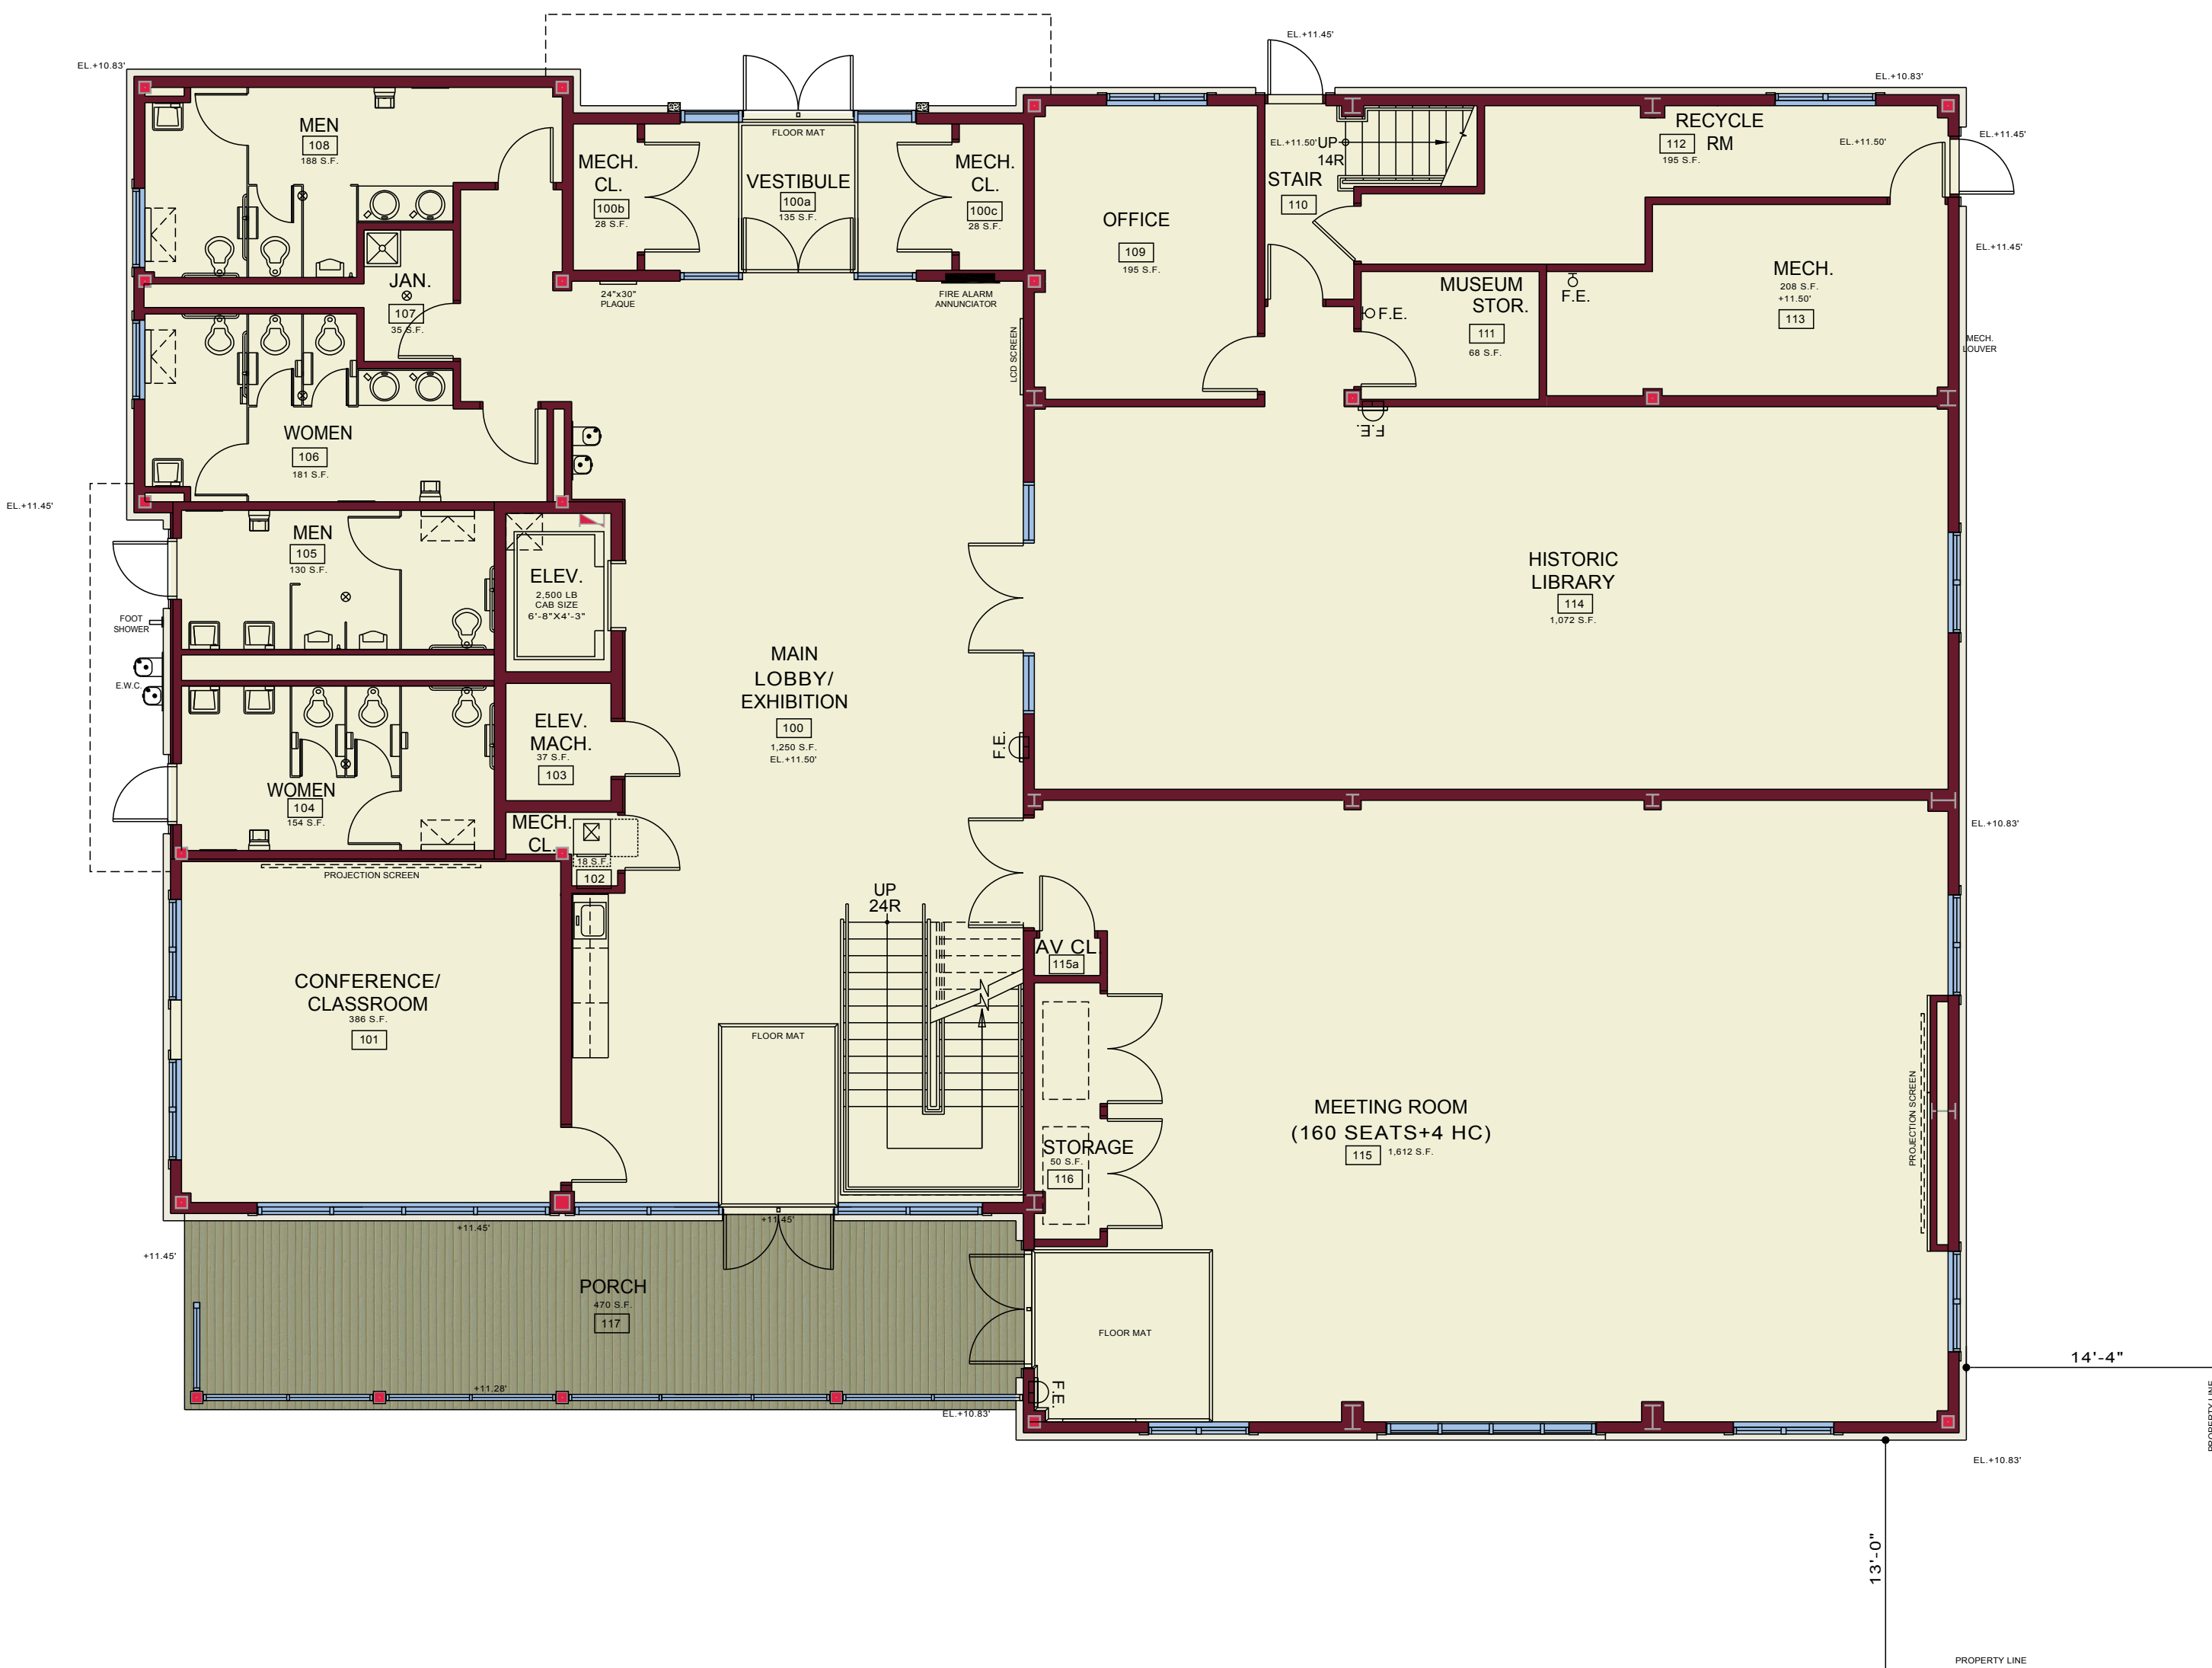

10' BULKHEAD SETBACK

FIRST FLOOR PLAN
6,790 SQ.FT.
(EXCLUDE DECK)

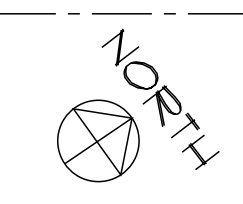

CAPE MAY COUNTY LIBRARY STONE HARBOR BRANCH

95TH STREET & BEACH
STONE HARBOR, NEW JERSEY 08247